


single purchase counterweight bar

| | | | | | | | | | | | | | |
|---|---|---|---|---|---|---|---|---|----|----|----|----|----|
| 1 | 2 | 3 | 4 | 5 | 6 | 7 | 8 | 9 | 10 | 11 | 12 | 13 | 14 |
|---|---|---|---|---|---|---|---|---|----|----|----|----|----|



| | | | | | | | | | | | | | |
|---|---|---|---|---|---|---|---|---|----|----|----|----|----|
| 1 | 2 | 3 | 4 | 5 | 6 | 7 | 8 | 9 | 10 | 11 | 12 | 13 | 14 |
|---|---|---|---|---|---|---|---|---|----|----|----|----|----|

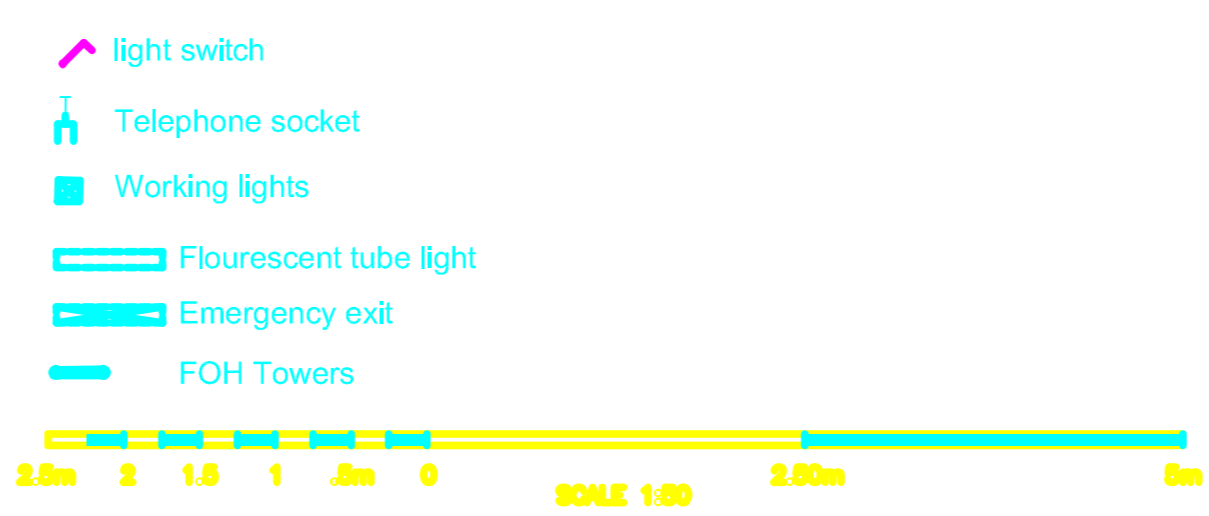

- light switch
- Telephone socket
- Working lights
- Fluorescent tube light
- Emergency exit
- FOH Towers

M:\006\994401\Misc\logo.TIF

| | | |
|---|------------------------------|---|
| CLIENT messy theatre | SCALE 1:50 AT A1 | DATE August 01 |
| PROJECT stage & auditorium survey | OWNER mt & dtw | DRAWN mt |
| DRAWING TITLE plan of stage & auditorium | JOB NUMBER 994401 | DRAWING NUMBER / REVISION 01A |
| <small>ST. MARYS HALL, RAWSTON ROAD, COLCHESTER, ESSEX, CO3 3JH. TEL 01206 24444. FAX 01206 24444. E MAIL: info@messy.co.uk</small> | | |

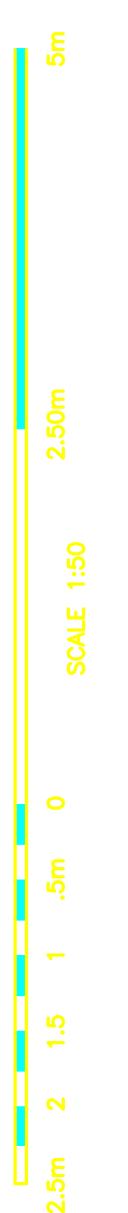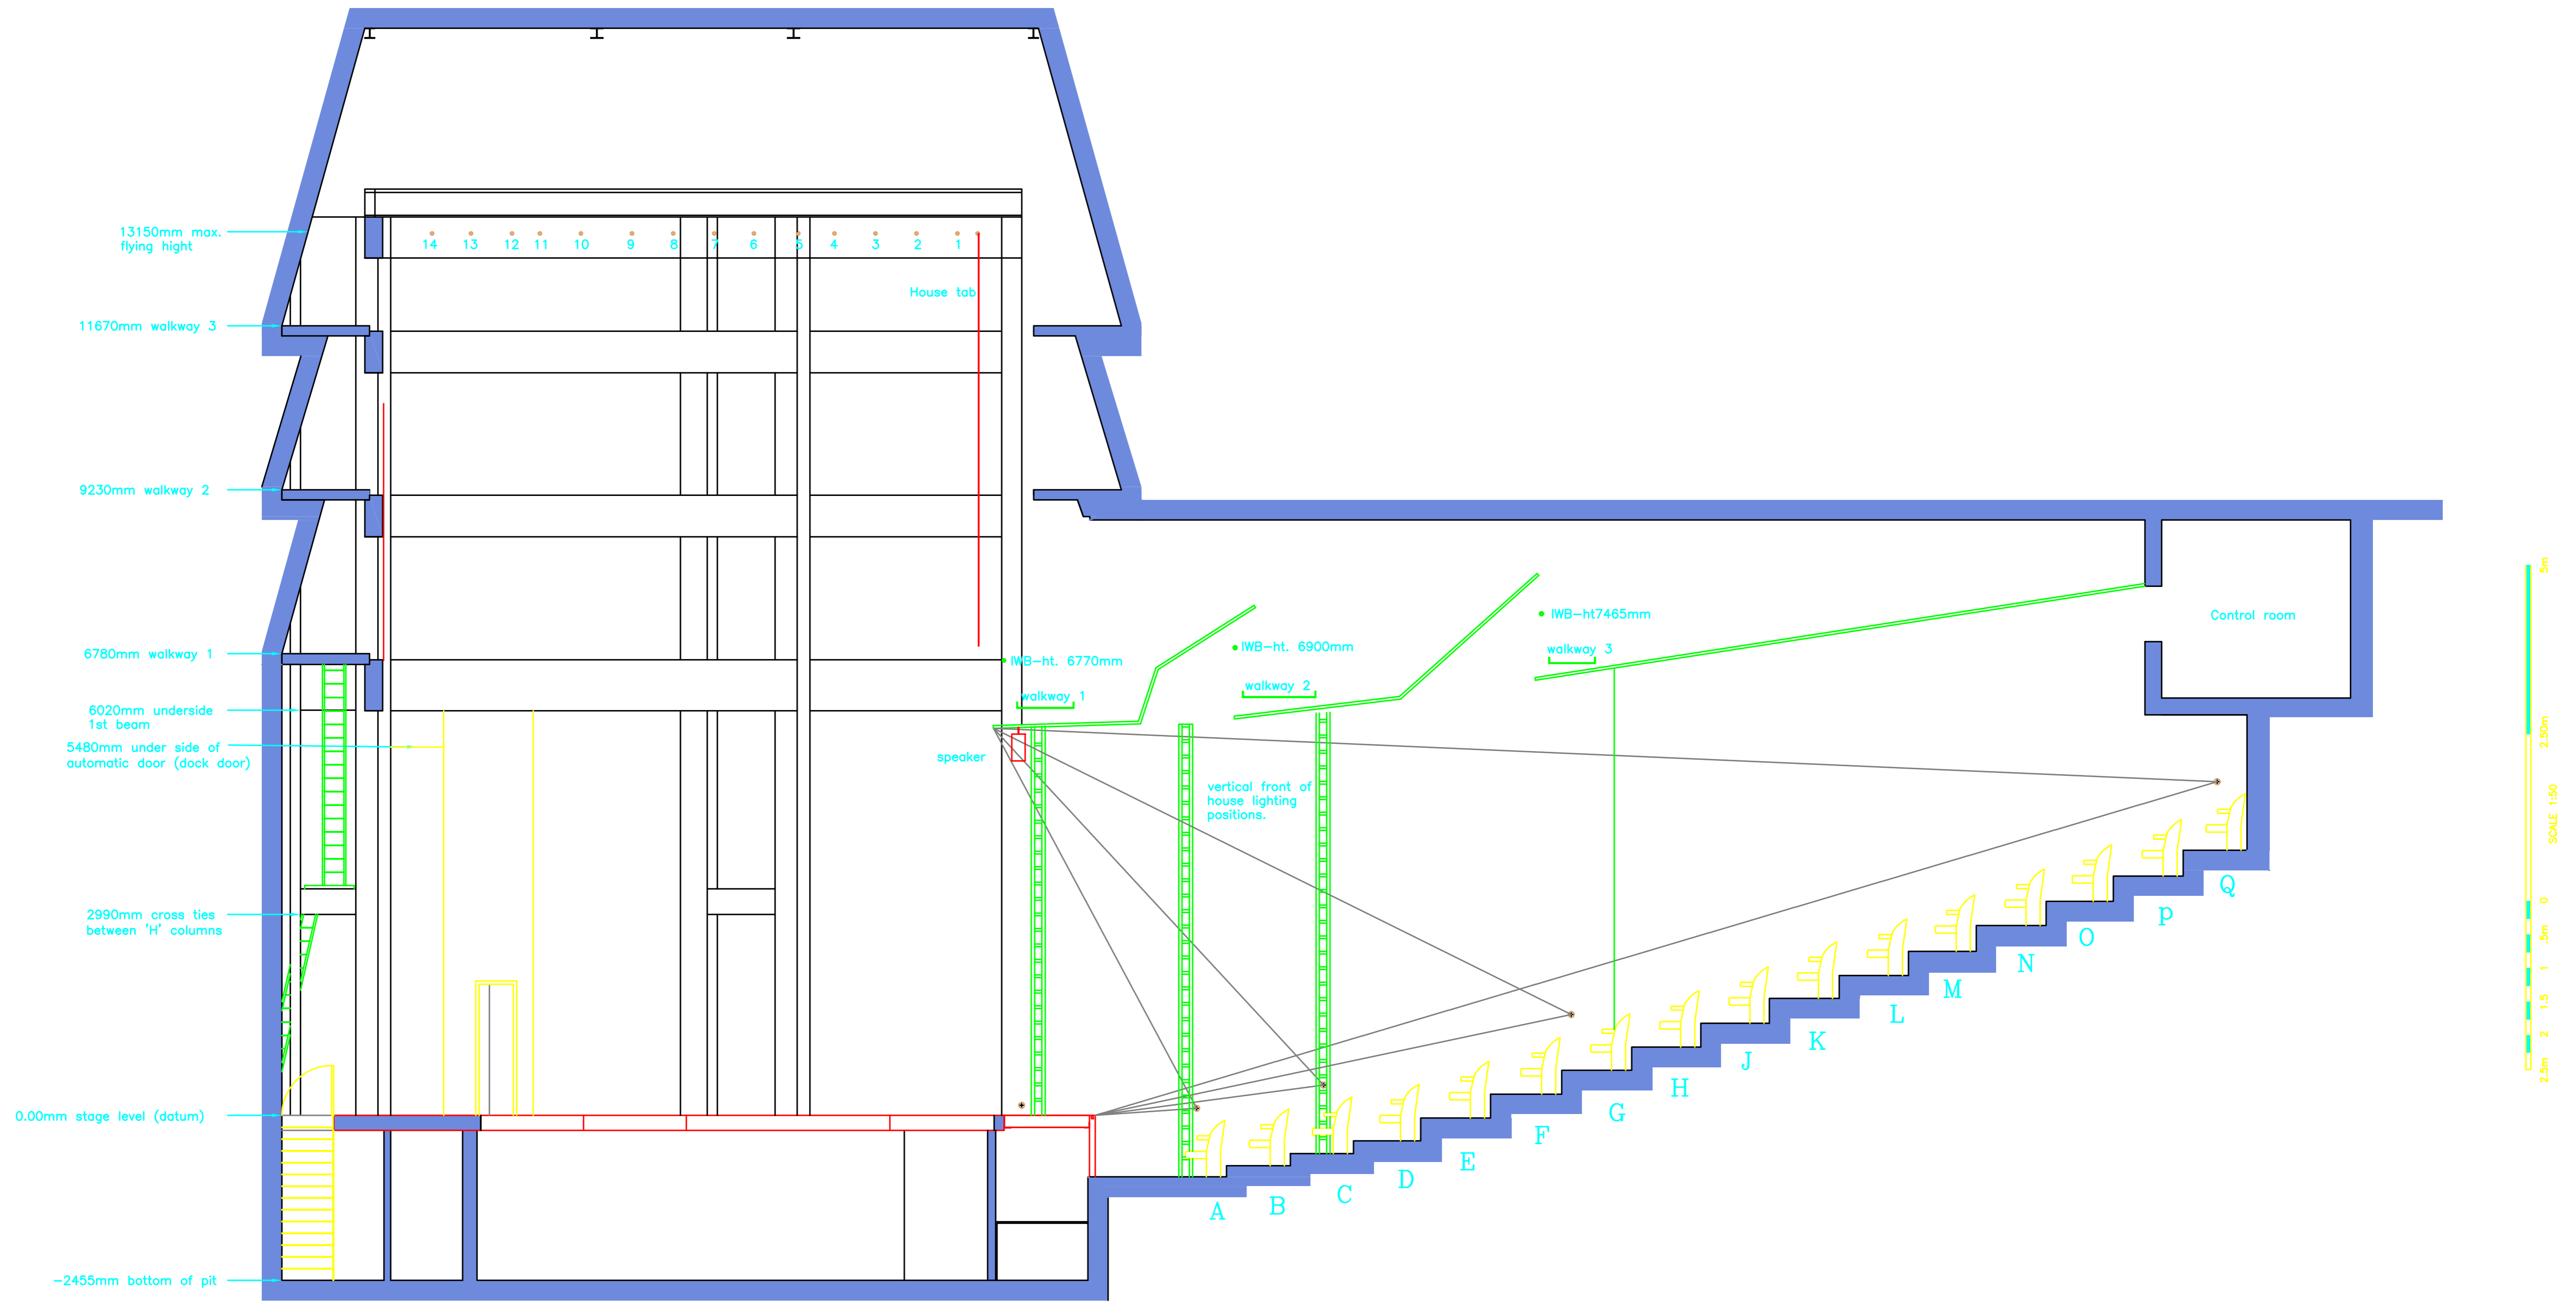

M:\006\994401\Misc\logo.TIF

| | | |
|---|----------------------|-----------------------|
| CLIENT mercury theatre | SCALE 1:50 AT A1 | DATE august 01 |
| PROJECT stage & auditorium survey | DRAWN jel & dpw | CHECKED |
| DRAWING TITLE section through auditorium | JOB NUMBER 994401 | DRAWING NUMBER 05A |